


REVISIONS	BY

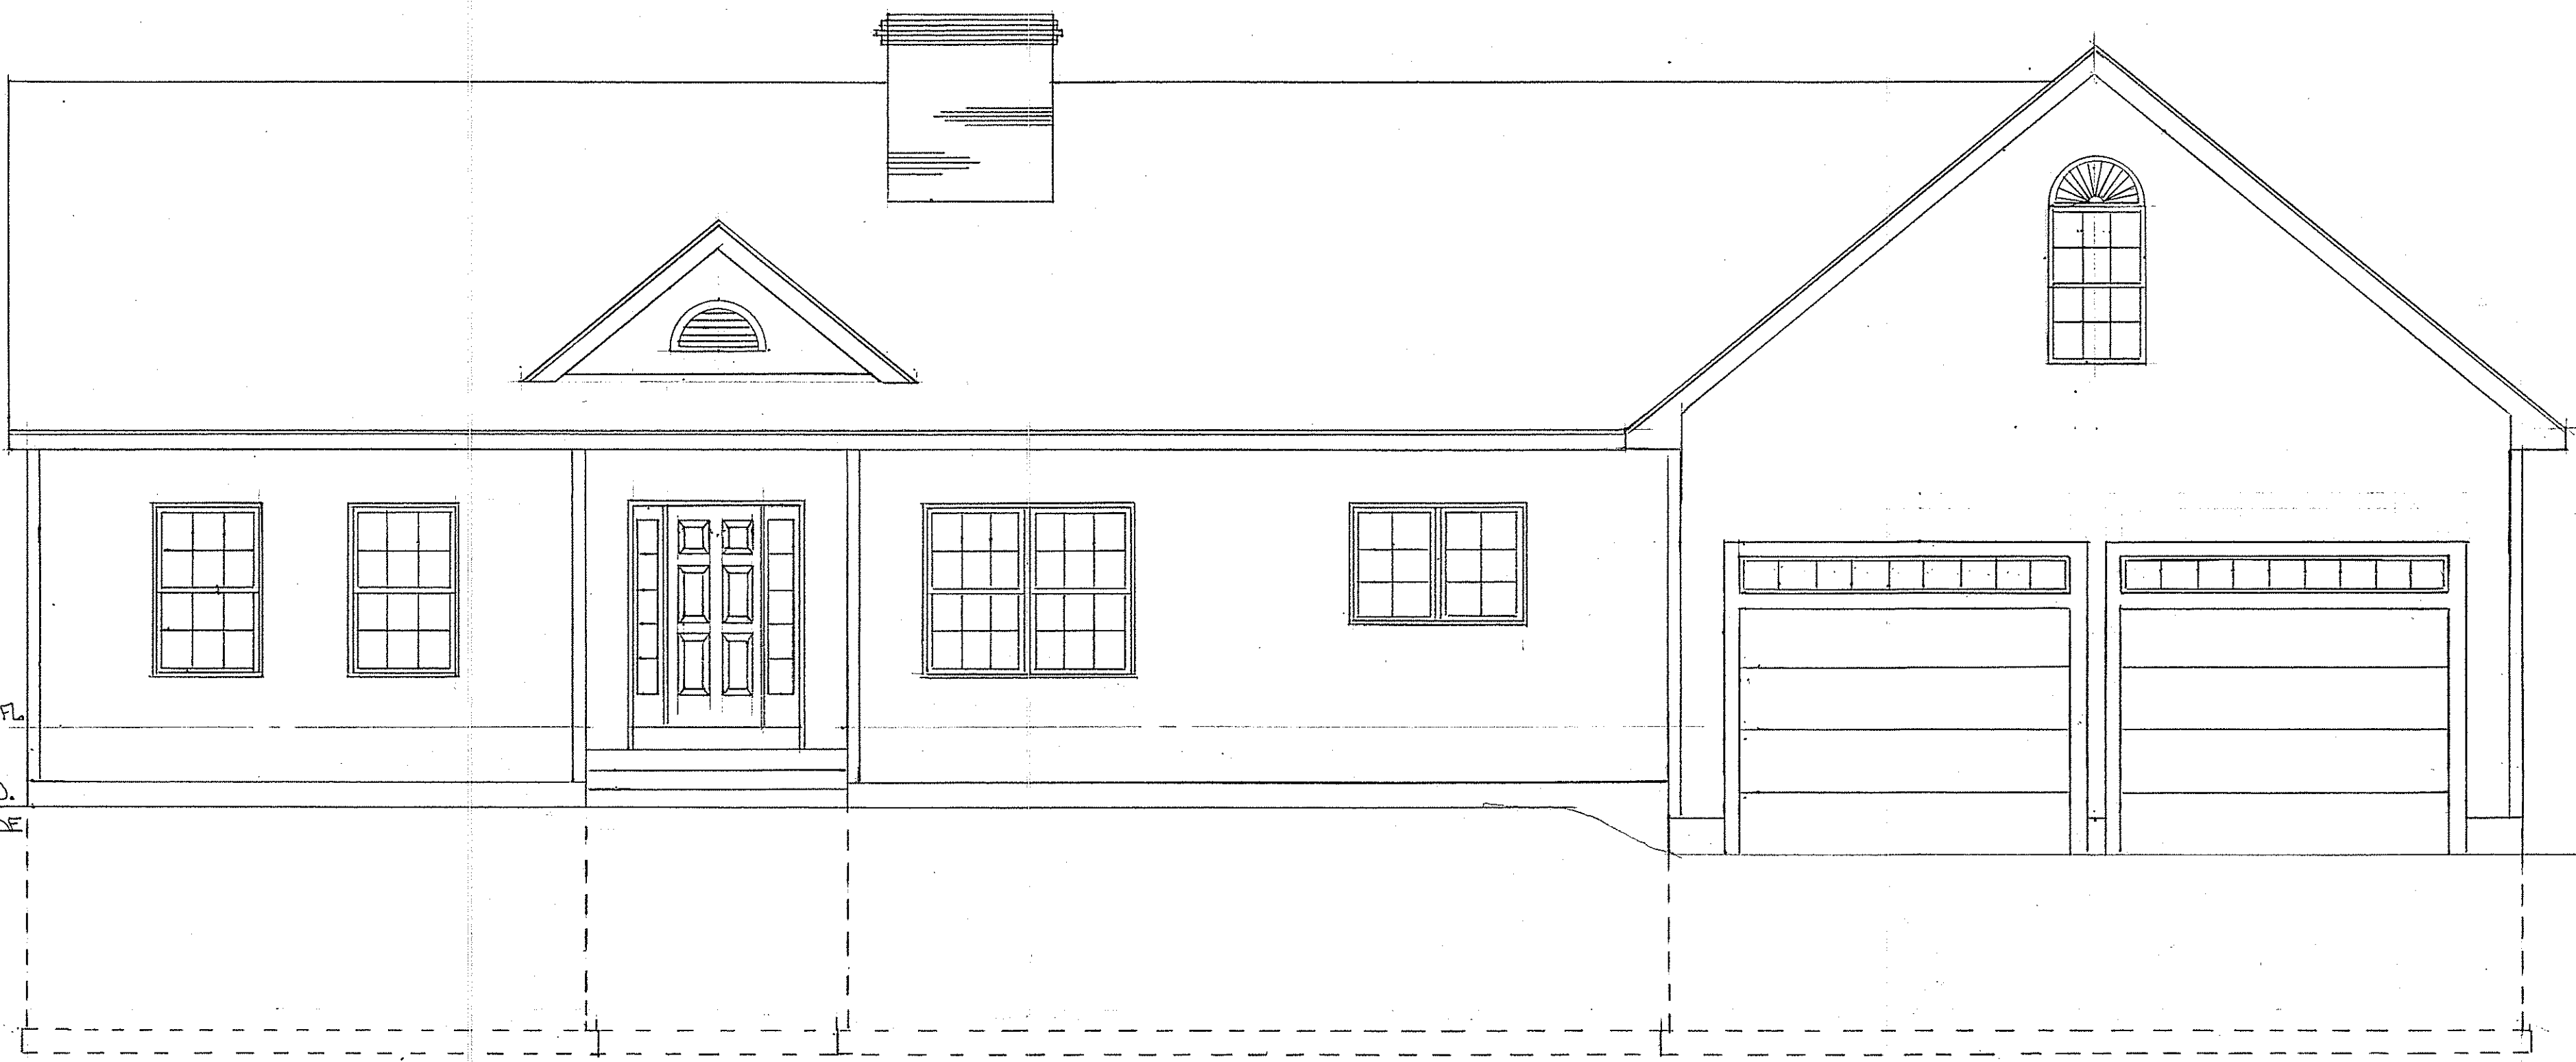

FRONT ELEVATION

TESSIER RESIDENCE
 SCRUTTON POND RD
 BARRINGTON NH


DRAWN R. TESSIER
CHECKED
DATE 6/19/03
SCALE 1/4" = 1'-0"
JOB NO. 37-1-3
SHEET
OF SHEETS




FID. FLOOR

REAR ELEVATION

REVISIONS	BY

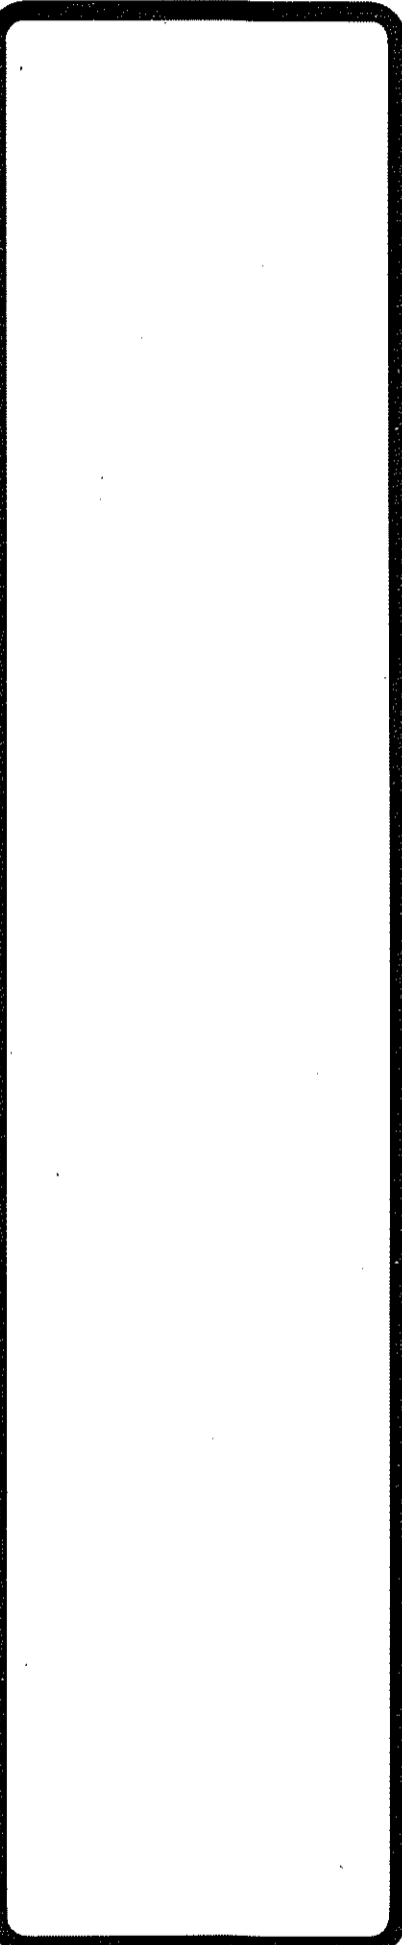

DRAWN R. TESSIER
CHECKED
DATE 6/19/03
SCALE 1/4" = 1'-0"
JOB NO. 37-2-3
SHEET
OF SHEETS

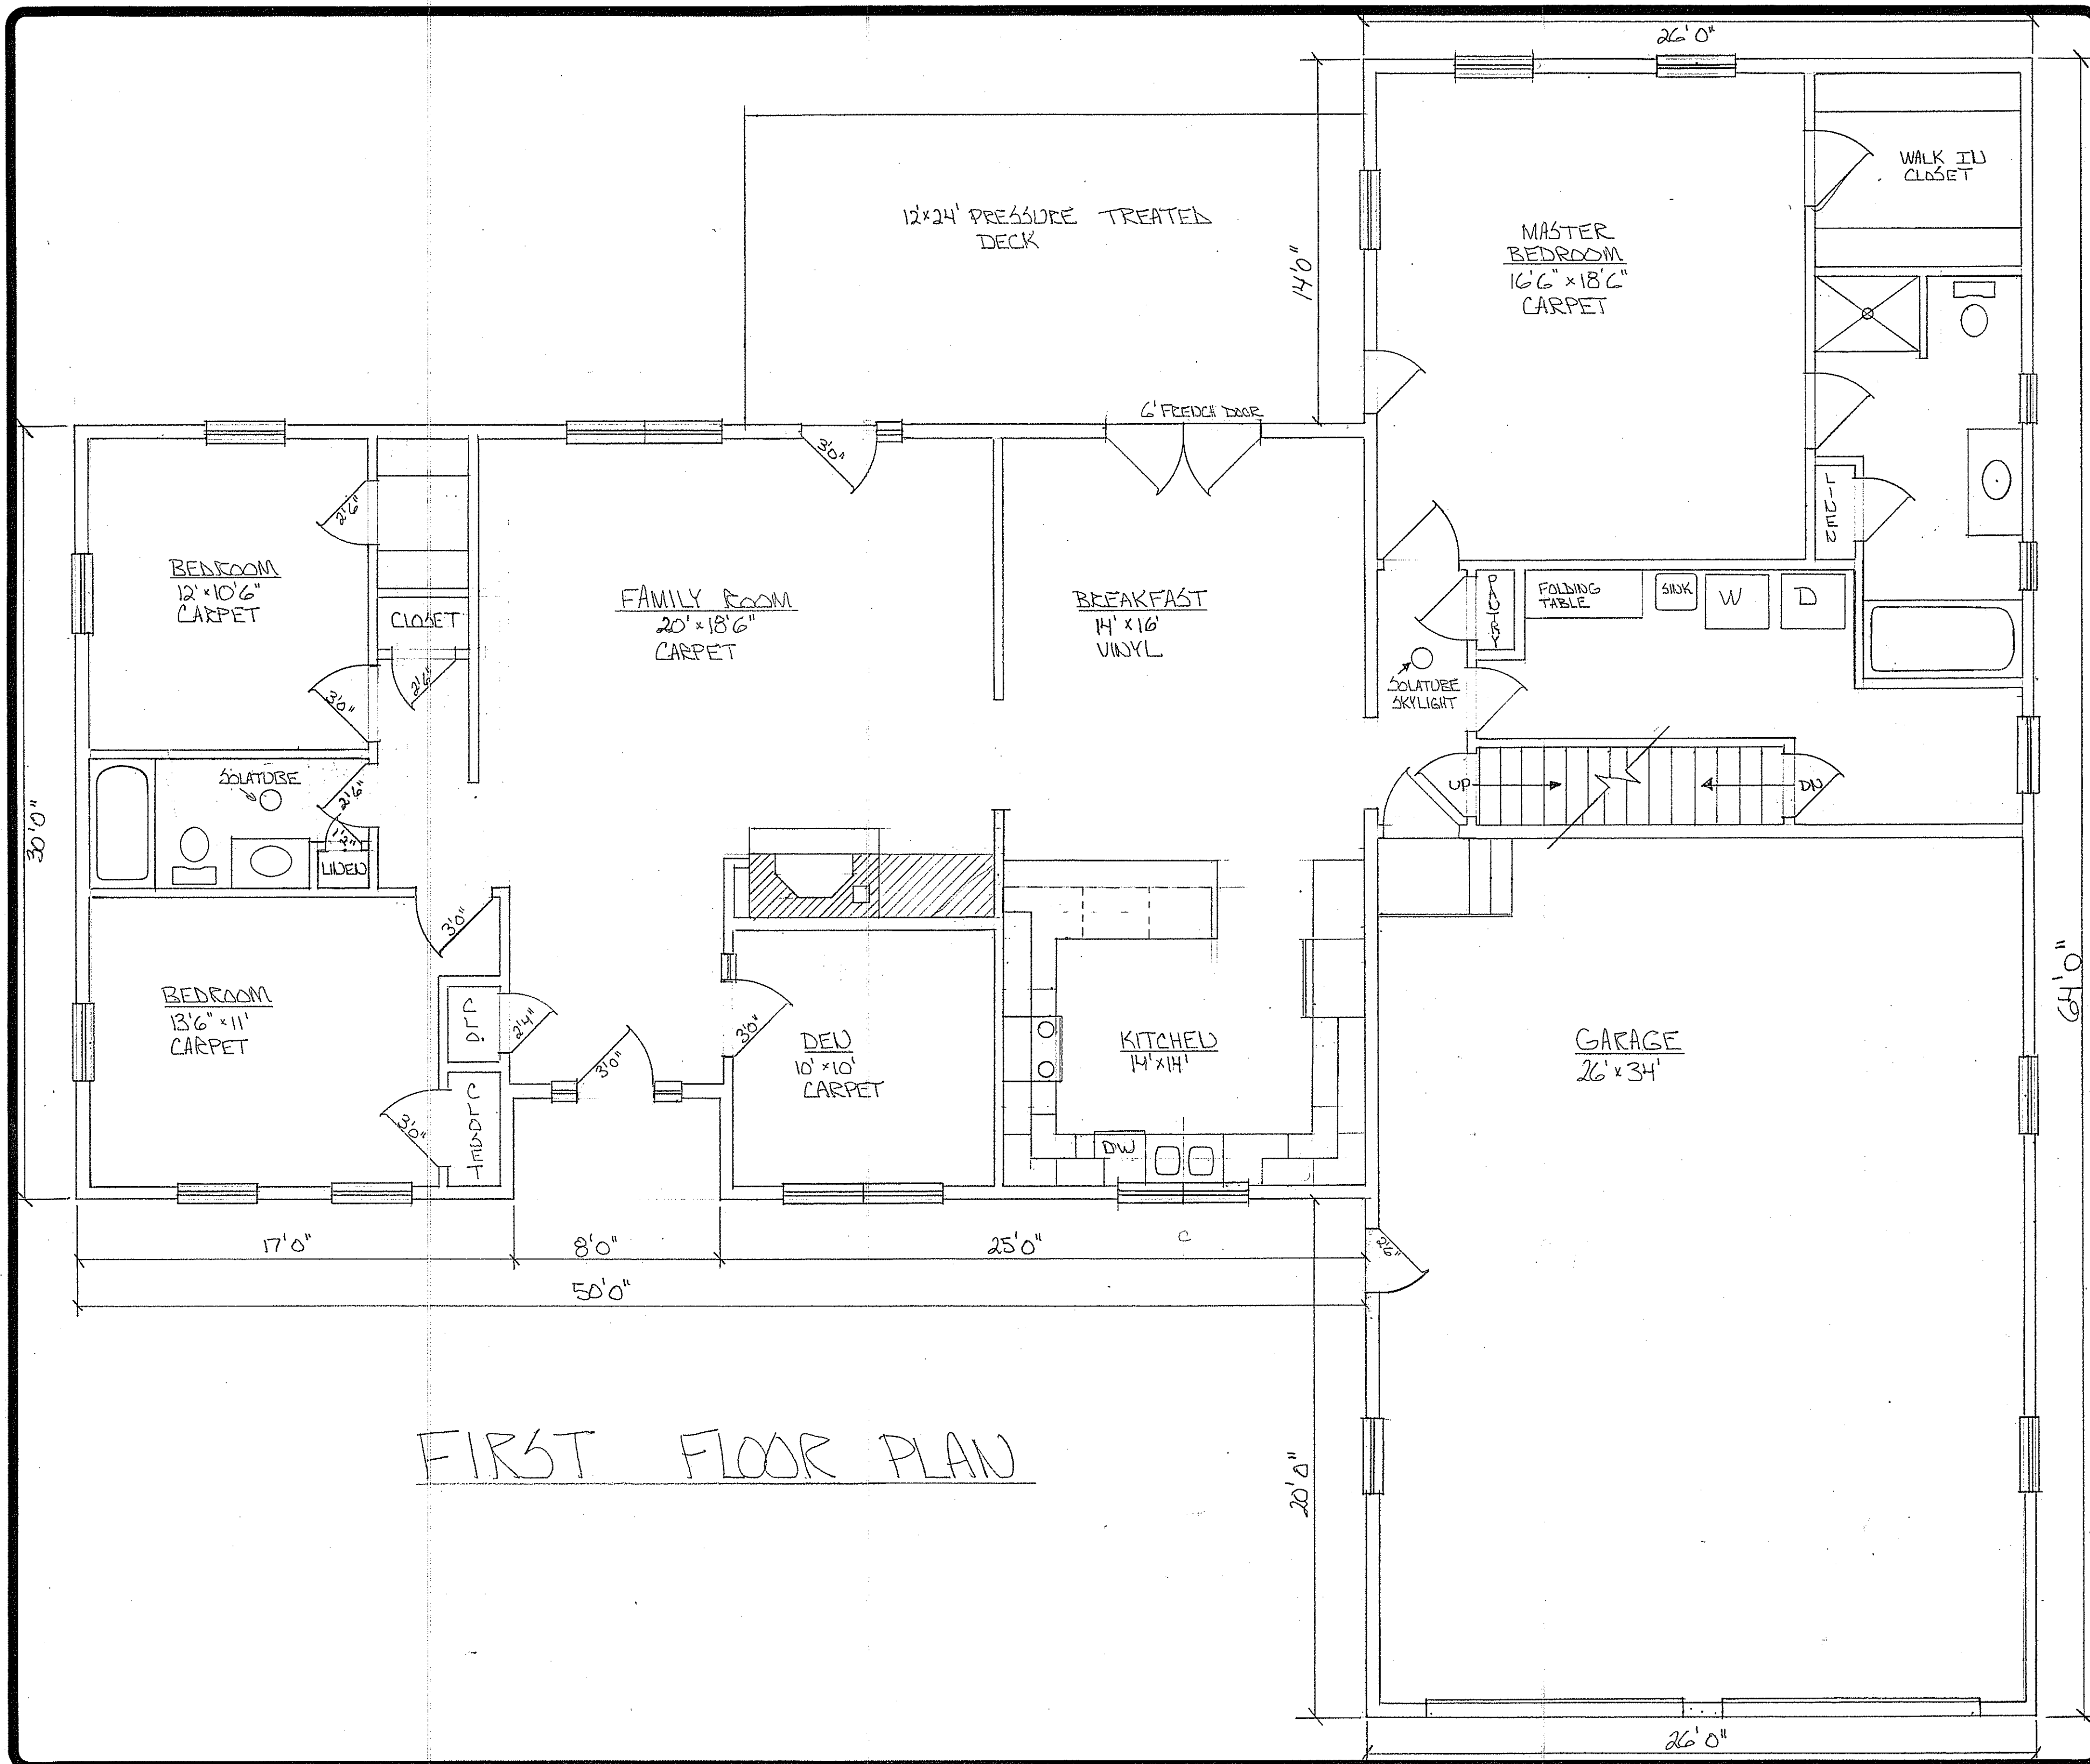

FIRST FLOOR PLAN

REVISIONS	BY

TESSIER RESIDENCE
 SUTTON POND RD
 BARRINGTON OH 43825

DRAWN C. TESSIER
CHECKED
DATE 5/15/03
SCALE 1/4" = 1'0"
JOB NO. 37-2-3
SHEET
OF SHEETS